


LOCATION OF PLANNING / BUILDING WARRANT

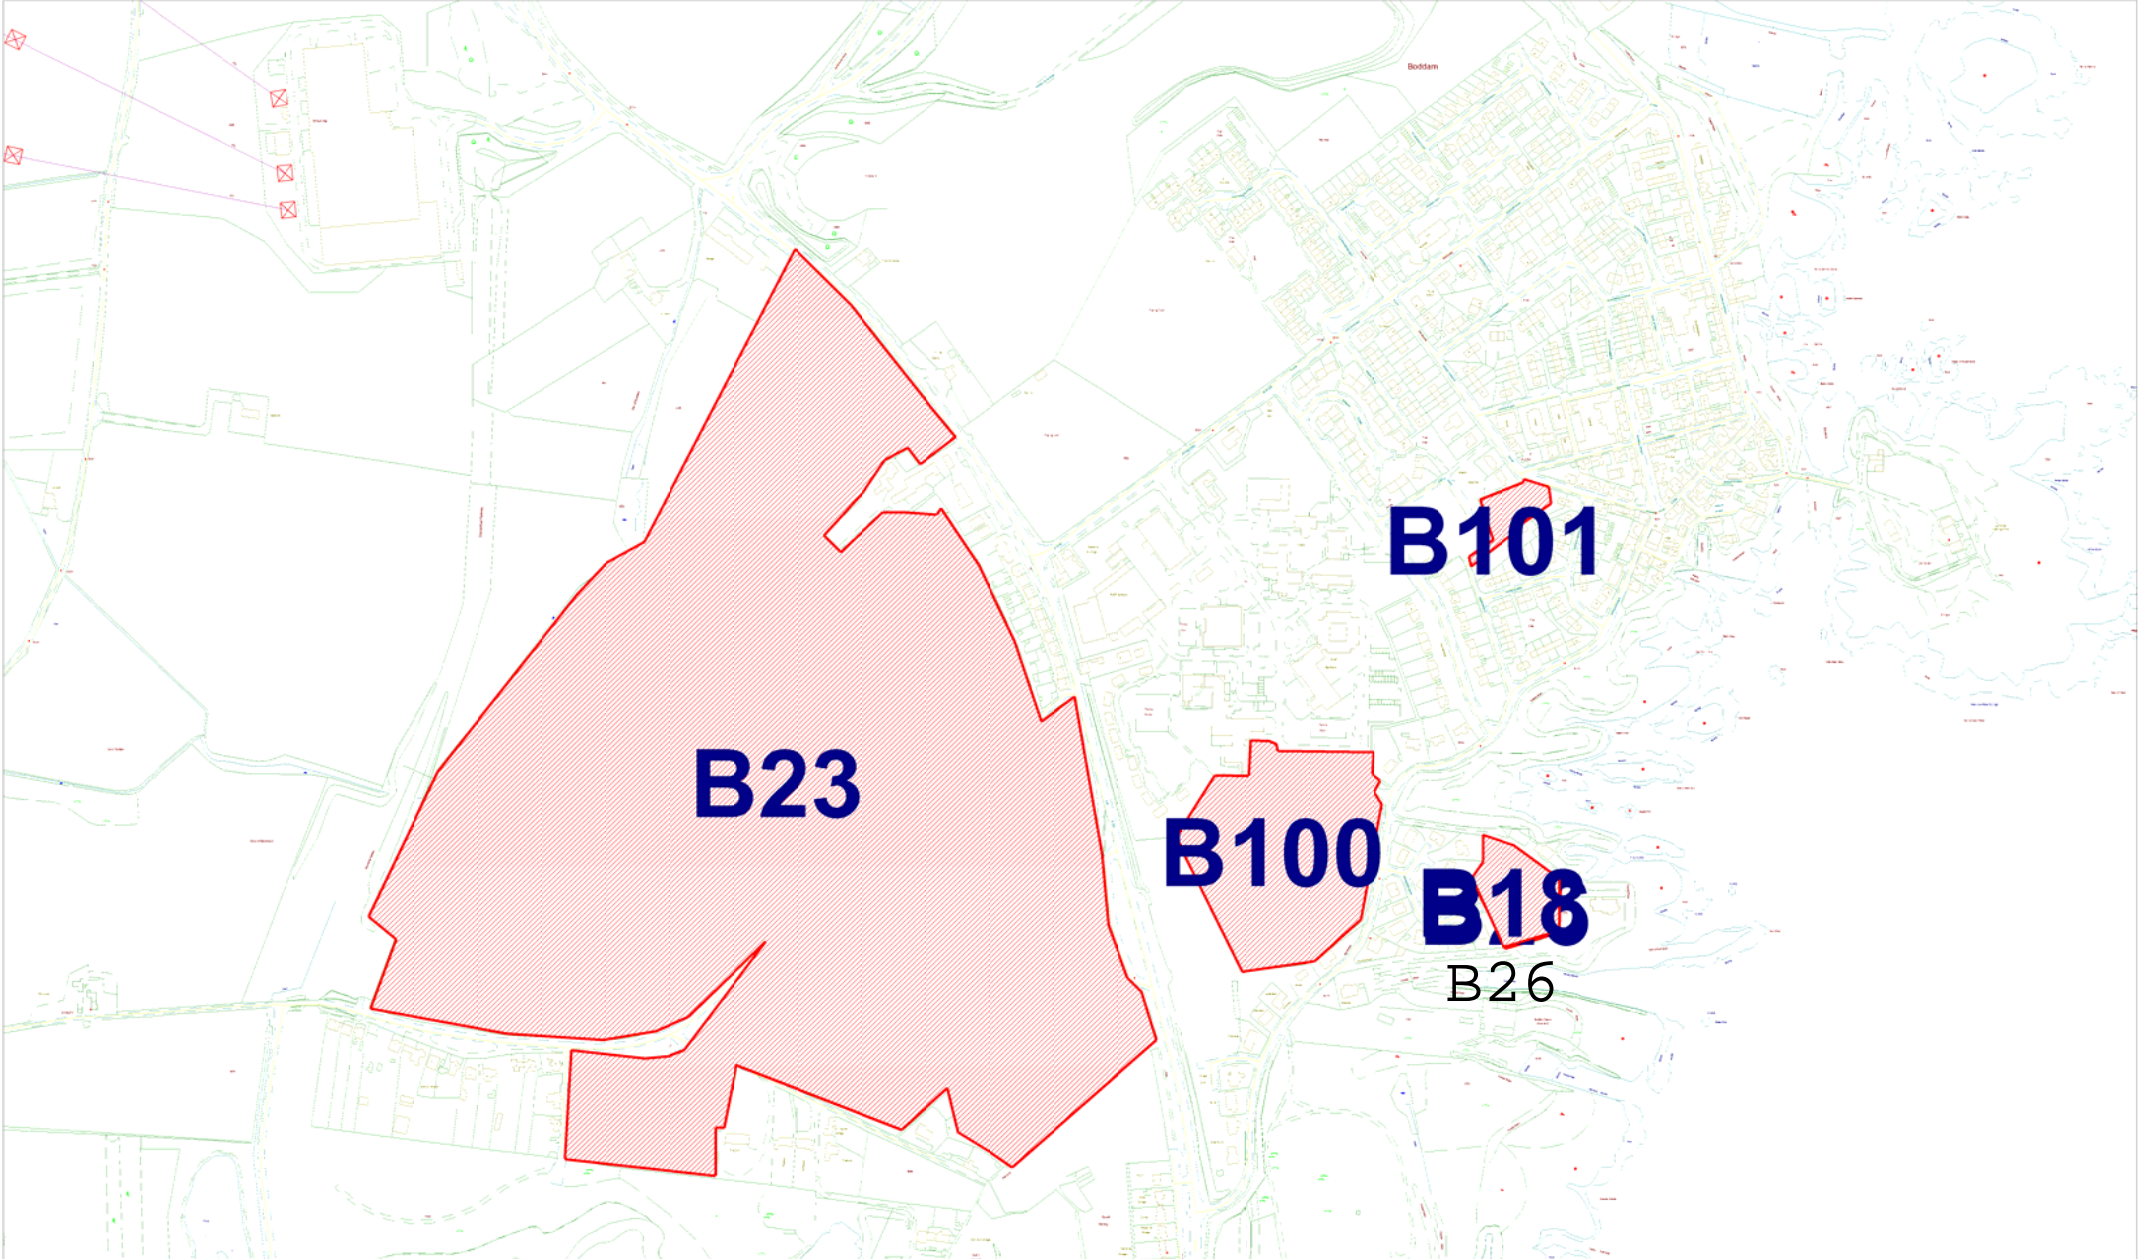

This copy has been produced specifically for Planning & Building Control purposes only. NO FURTHER COPIES MAY BE MADE. Reproduced from the Ordnance Survey mapping with the permission of the Controller of Her Majesty's Stationery Office. © Crown Copyright. Unauthorised reproduction infringes copyright and may lead to prosecution or civil proceedings. Aberdeenshire Council. Licence No: LA090022L.

Printed on: 13 March 2009

Map Scale - 1:7100

