



MINTLAW - PROPOSED ZEBRA CROSSING


Aberdeenshire Council proposes to introduce a zebra crossing in Mintlaw under Chapter 27, Section 23 of the Road Traffic Regulation Act, 1984.

Zebra Crossing Location - A950 Mintlaw from 184 metres east of the extended east kerb line of Station Road to 226 metres east of the extended east kerb line of Station Road.

Details of the proposal, location plan and a statement of the Council's reasons for proposing to introduce the crossing, may be examined online via www.aberdeenshire.gov.uk/roads-and-travel/roads/traffic-management/traffic-measures/ Any queries should be directed to Scott Copland on 01467 533063.


The proposal will be on display from 10 December 2024 until 24 December 2024.

Head of Legal and People,
Woodhill House, Westburn Road, Aberdeen, AB16 5GB

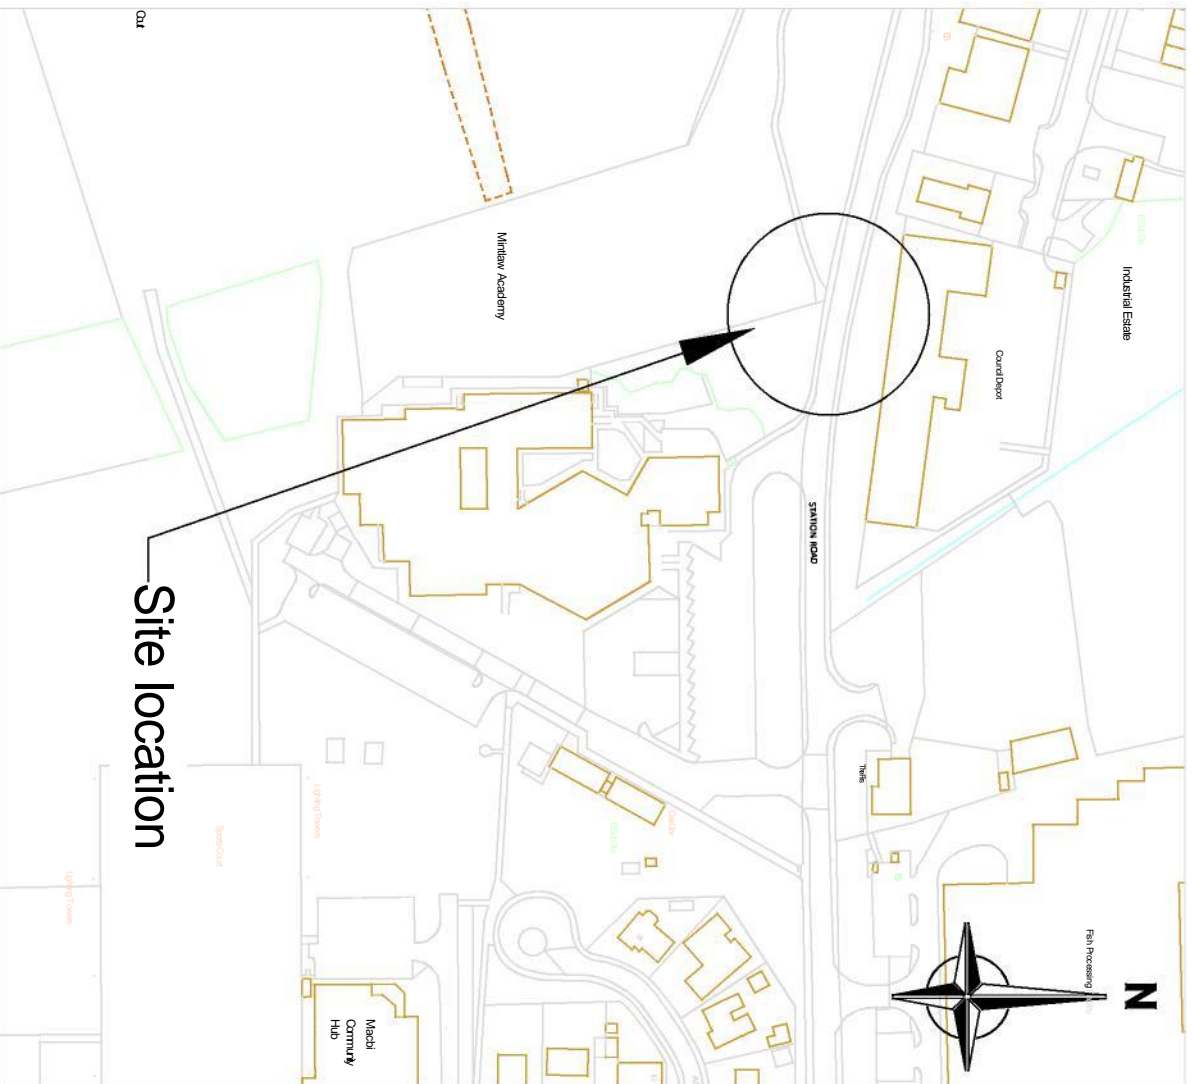


Site location

Site Location
1:2500

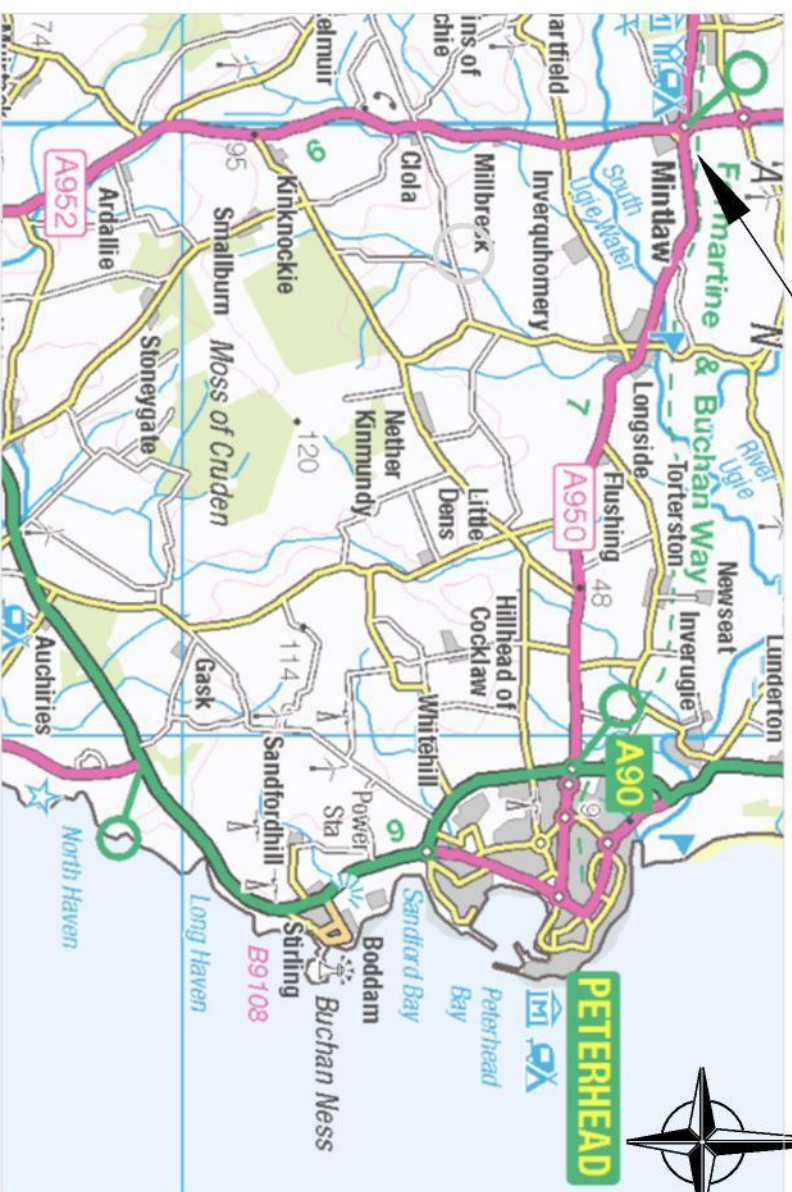

Site location

Location Plan
Not To Scale

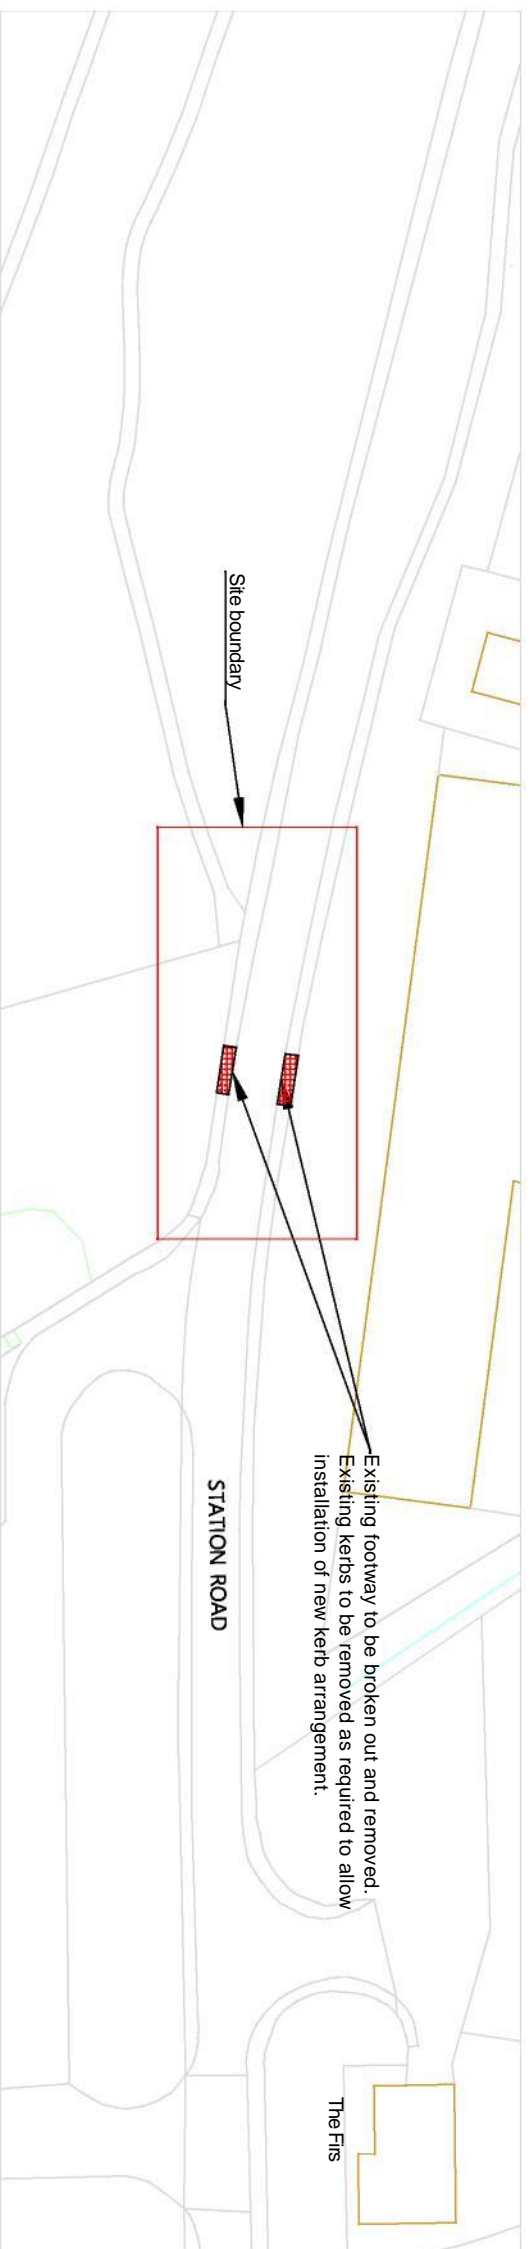

Site boundary

STATION ROAD

Existing footway to be broken out and removed.
Existing kerbs to be removed as required to allow
installation of new kerb arrangement.

The Firs

Existing Layout & Site Clearance
1:1000

Rev	Amendment Description	By	Chk'd	Dt

Strategy Team
Environmental & Sustainability
Aberdeenshire Council



Environment & Infrastructure



PROJECTS

HEAD OF ROADS AND
INFRASTRUCTURE
VIEWMOUNT
ARDUTHIE ROAD
STONEHAVEN
AB39 2DQ

Drawing Scale As noted when printed at A3

This drawing to be read in conjunction with the following:

Drawing Nos. Referenced Drawings

Schedule Nos. Referenced Schedules

Project Title/Address

Station Road, Mintlaw
Proposed Zebra - A950 near Mintlaw Academy

Drawing Title

Existing Layout & Site Clearance Works

Designed by	Card Stewart	Issue Status	Projection
Dt	23/09/24	DRAFT	
Drawn by	Card Stewart		
Dt	23/09/24	Contract Drawing No.	Revision No.
Checked by	SC	V766001-D-DG-40	
Dt	27/11/24		

Based upon the Ordnance Survey mapping with the permission of the Controller of Her Majesty's Stationery Office © Crown copyright. Unauthorised reproduction infringes Crown copyright and may lead to prosecution or civil proceedings. Aberdeenshire Council Licence No. 0100020767 2023

ABERDEENSHIRE COUNCIL

STATEMENT OF REASONS

MINTLAW - PROPOSED ZEBRA CROSSING

Aberdeenshire Council is satisfied that the implementation the proposed zebra crossing will provide a safer means of crossing the A950, particularly given the high volume of school children crossing the road at this location adjacent to the academy.