










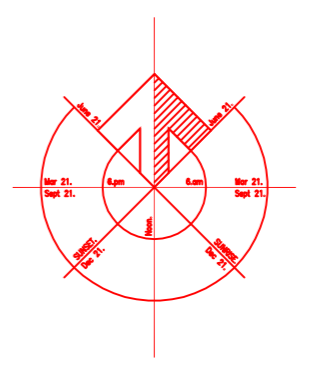


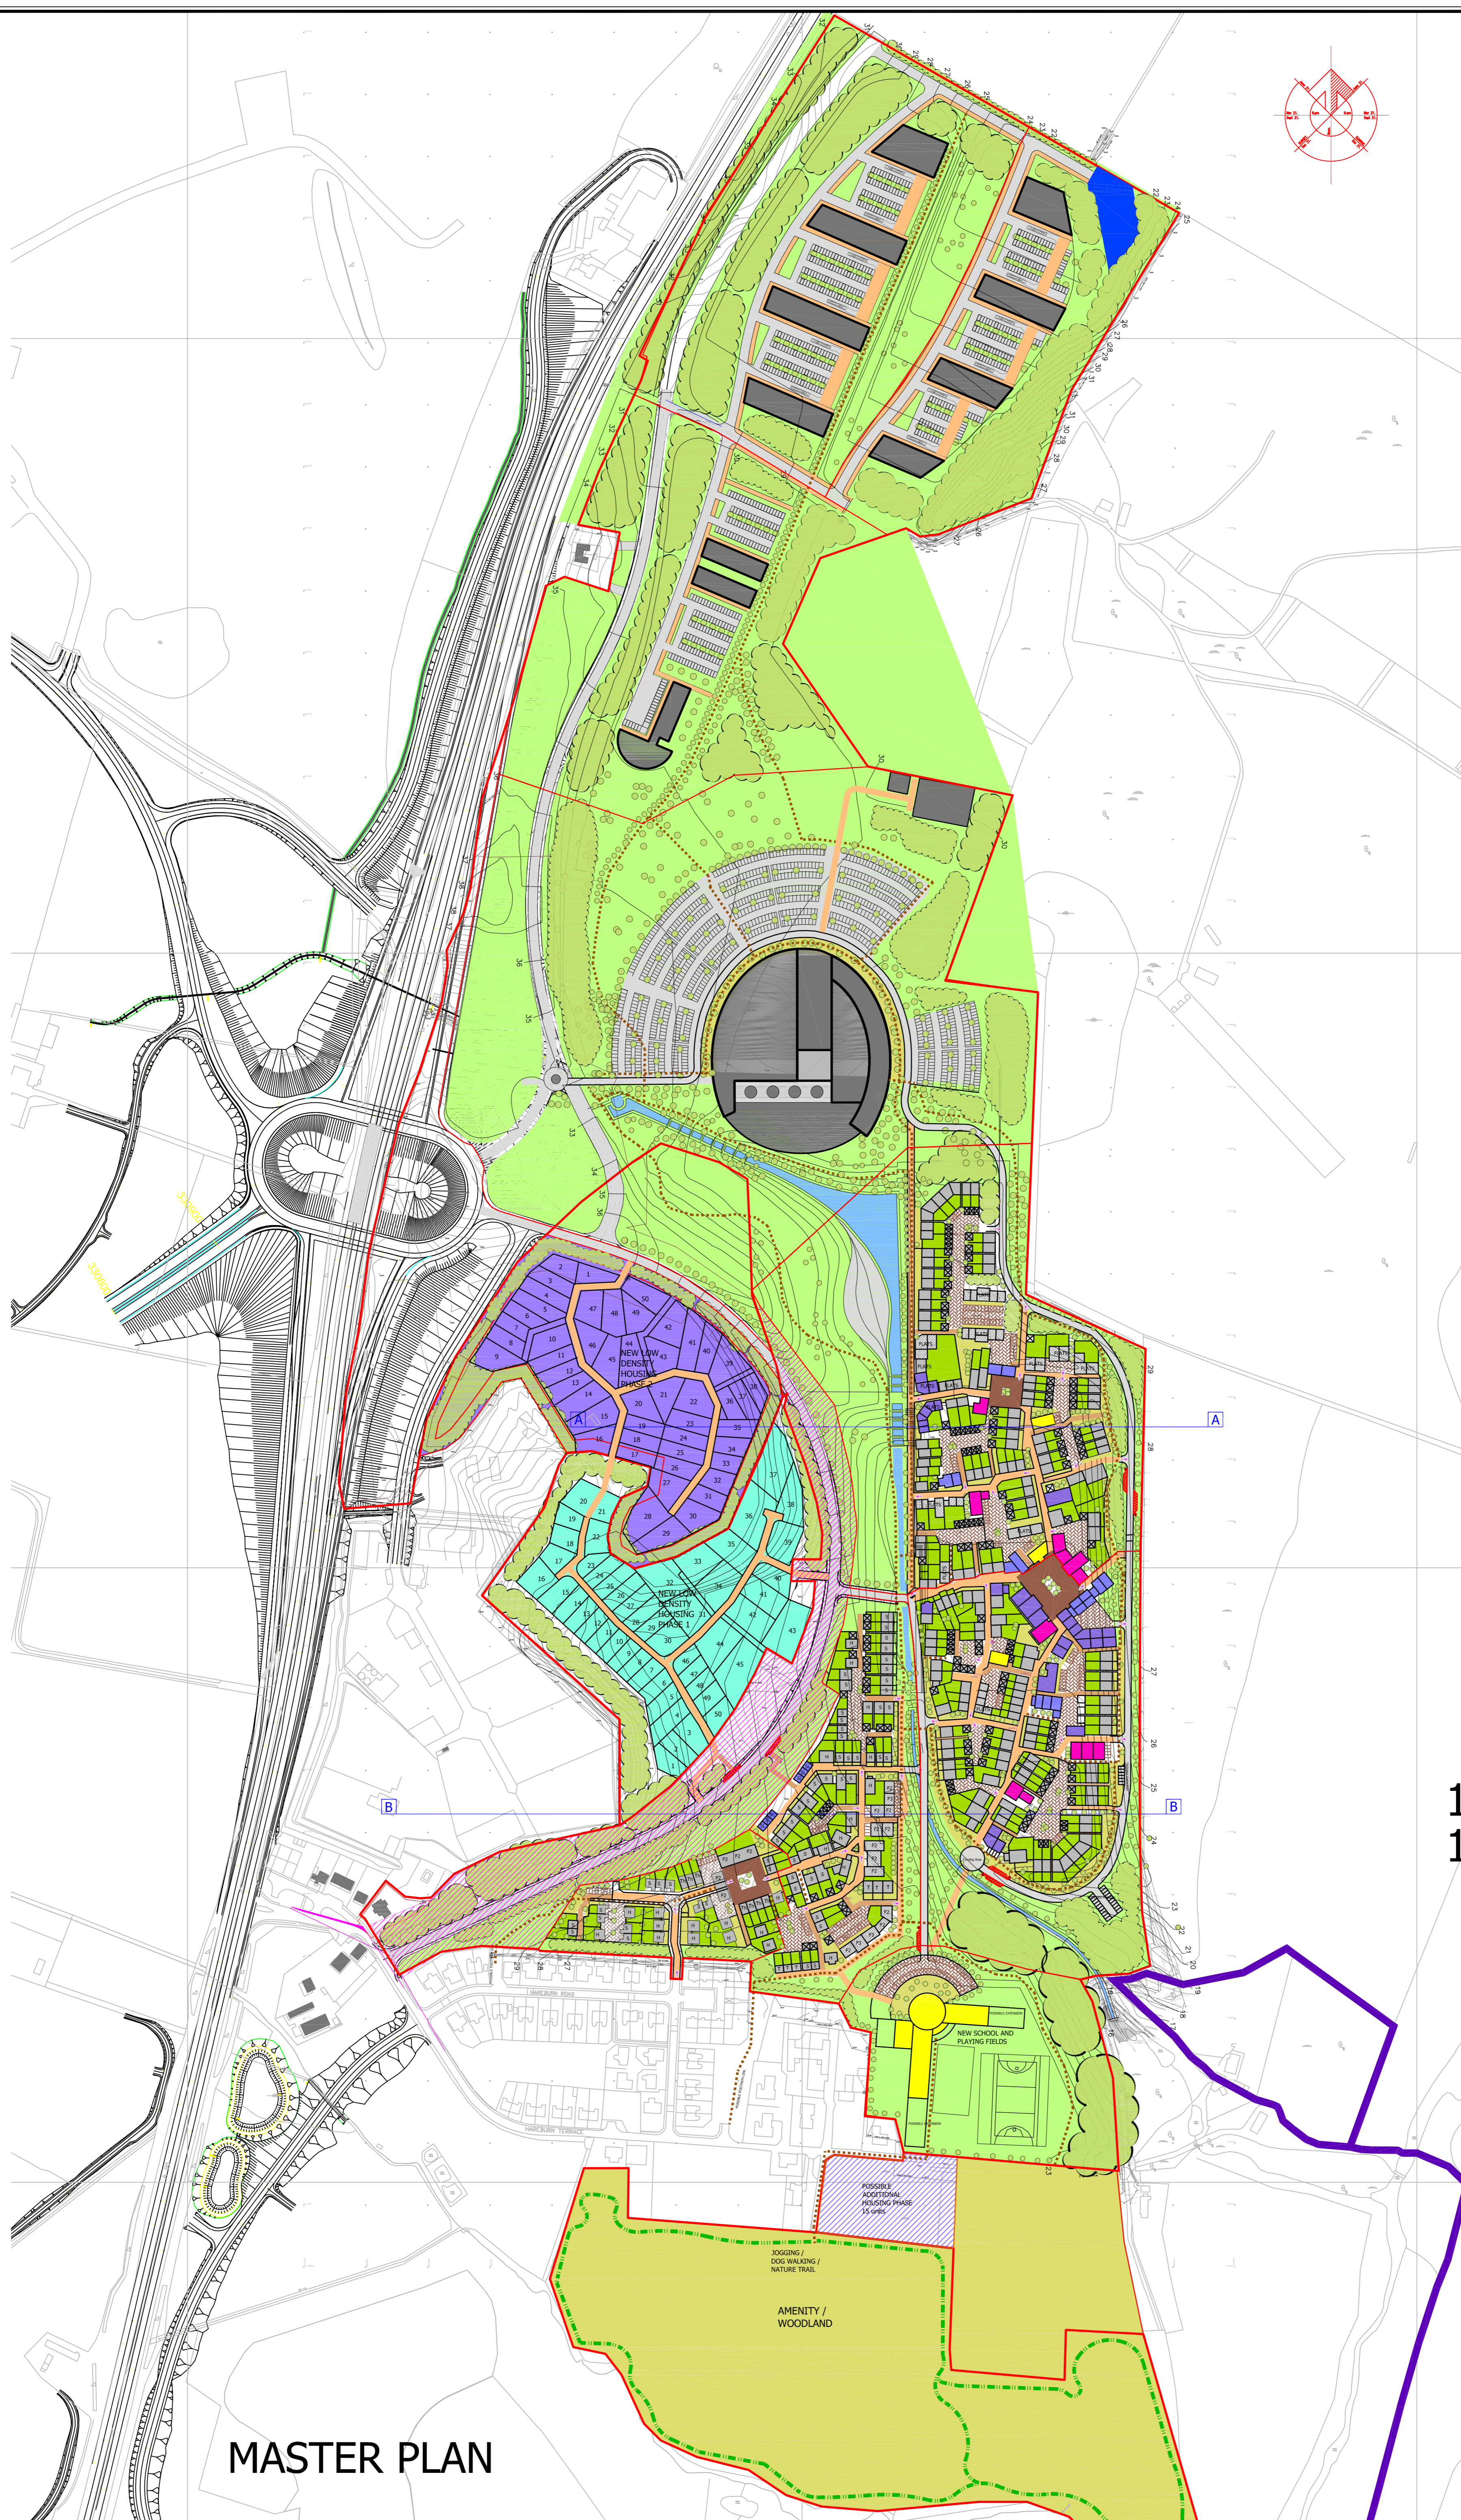


REVISIONS	
Rev A Masterplan updated	15.11.11 LJ
Rev B Main Roads amended	22.11.11 LJ
Rev C - Client Updates	1.12.11 LJ
Rev D - Phase 1 & 2 updates	07.12.11 LJ
Rev E - Phase 1 update for CPO	31.01.12 LJ
Rev F - phase 1A& 1B updated	12.03.12 LJ
Rev G - phase 1 & phase 2 alterations	18.05.12 LJ
Rev H - Phase 2 amended	19.11.12 KW
Rev I - Travellers site added	26.02.13 SM



Legend

-  Indicates Proposed Amenity/landscaped Areas
-  Indicates Proposed Parkland / Open Areas
-  Indicates Proposed Business / Economic Centre
-  Indicates Proposed Houses
-  Indicates Proposed Blocks of Flats
-  Indicates Proposed Garden Ground
-  Indicates Proposed Retail Accommodation
-  Indicates Proposed Eating / Food shop
-  Indicates Proposed Services / offices
-  Indicates Proposed Meeting Places / Education
-  Indicates Proposed Low Density Housing - 50 F PHASE 1
-  Indicates Proposed Low Density Housing - 50 F PHASE 2
-  Indicates Proposed Traveller's Site



1:2500 (A1) or
1:5000 (A3)

PROJECT DETAILS

Proposed Development
at BLACKDOG,
Aberdeenshire, for
Mr Colin Tawse

DRAWING DETAILS

Masterplan
Scale: 1:2500
Date: October 2011
Drawn: LJ

CHECK INITIALS DATE
planning:
warrant:
tender:

william lippe architects
william lippe
William Lippe Architects Ltd
4 St James Place, Inverurie
Aberdeenshire, AB51 3UB
t: 01467 622785 f: 01467 624185
e: admin@lippe-architects.co.uk
www.lippe-architects.co.uk

MASTER PLAN

Ref: 3637/22I